


I:\Mabos\projects\10111.00\cad\A-prj\dwg\SCR\_2008\_Station\Fall River - Fall River Depot\10111\_FallRiverDepot.dwg Printing Date: 6/30/2009

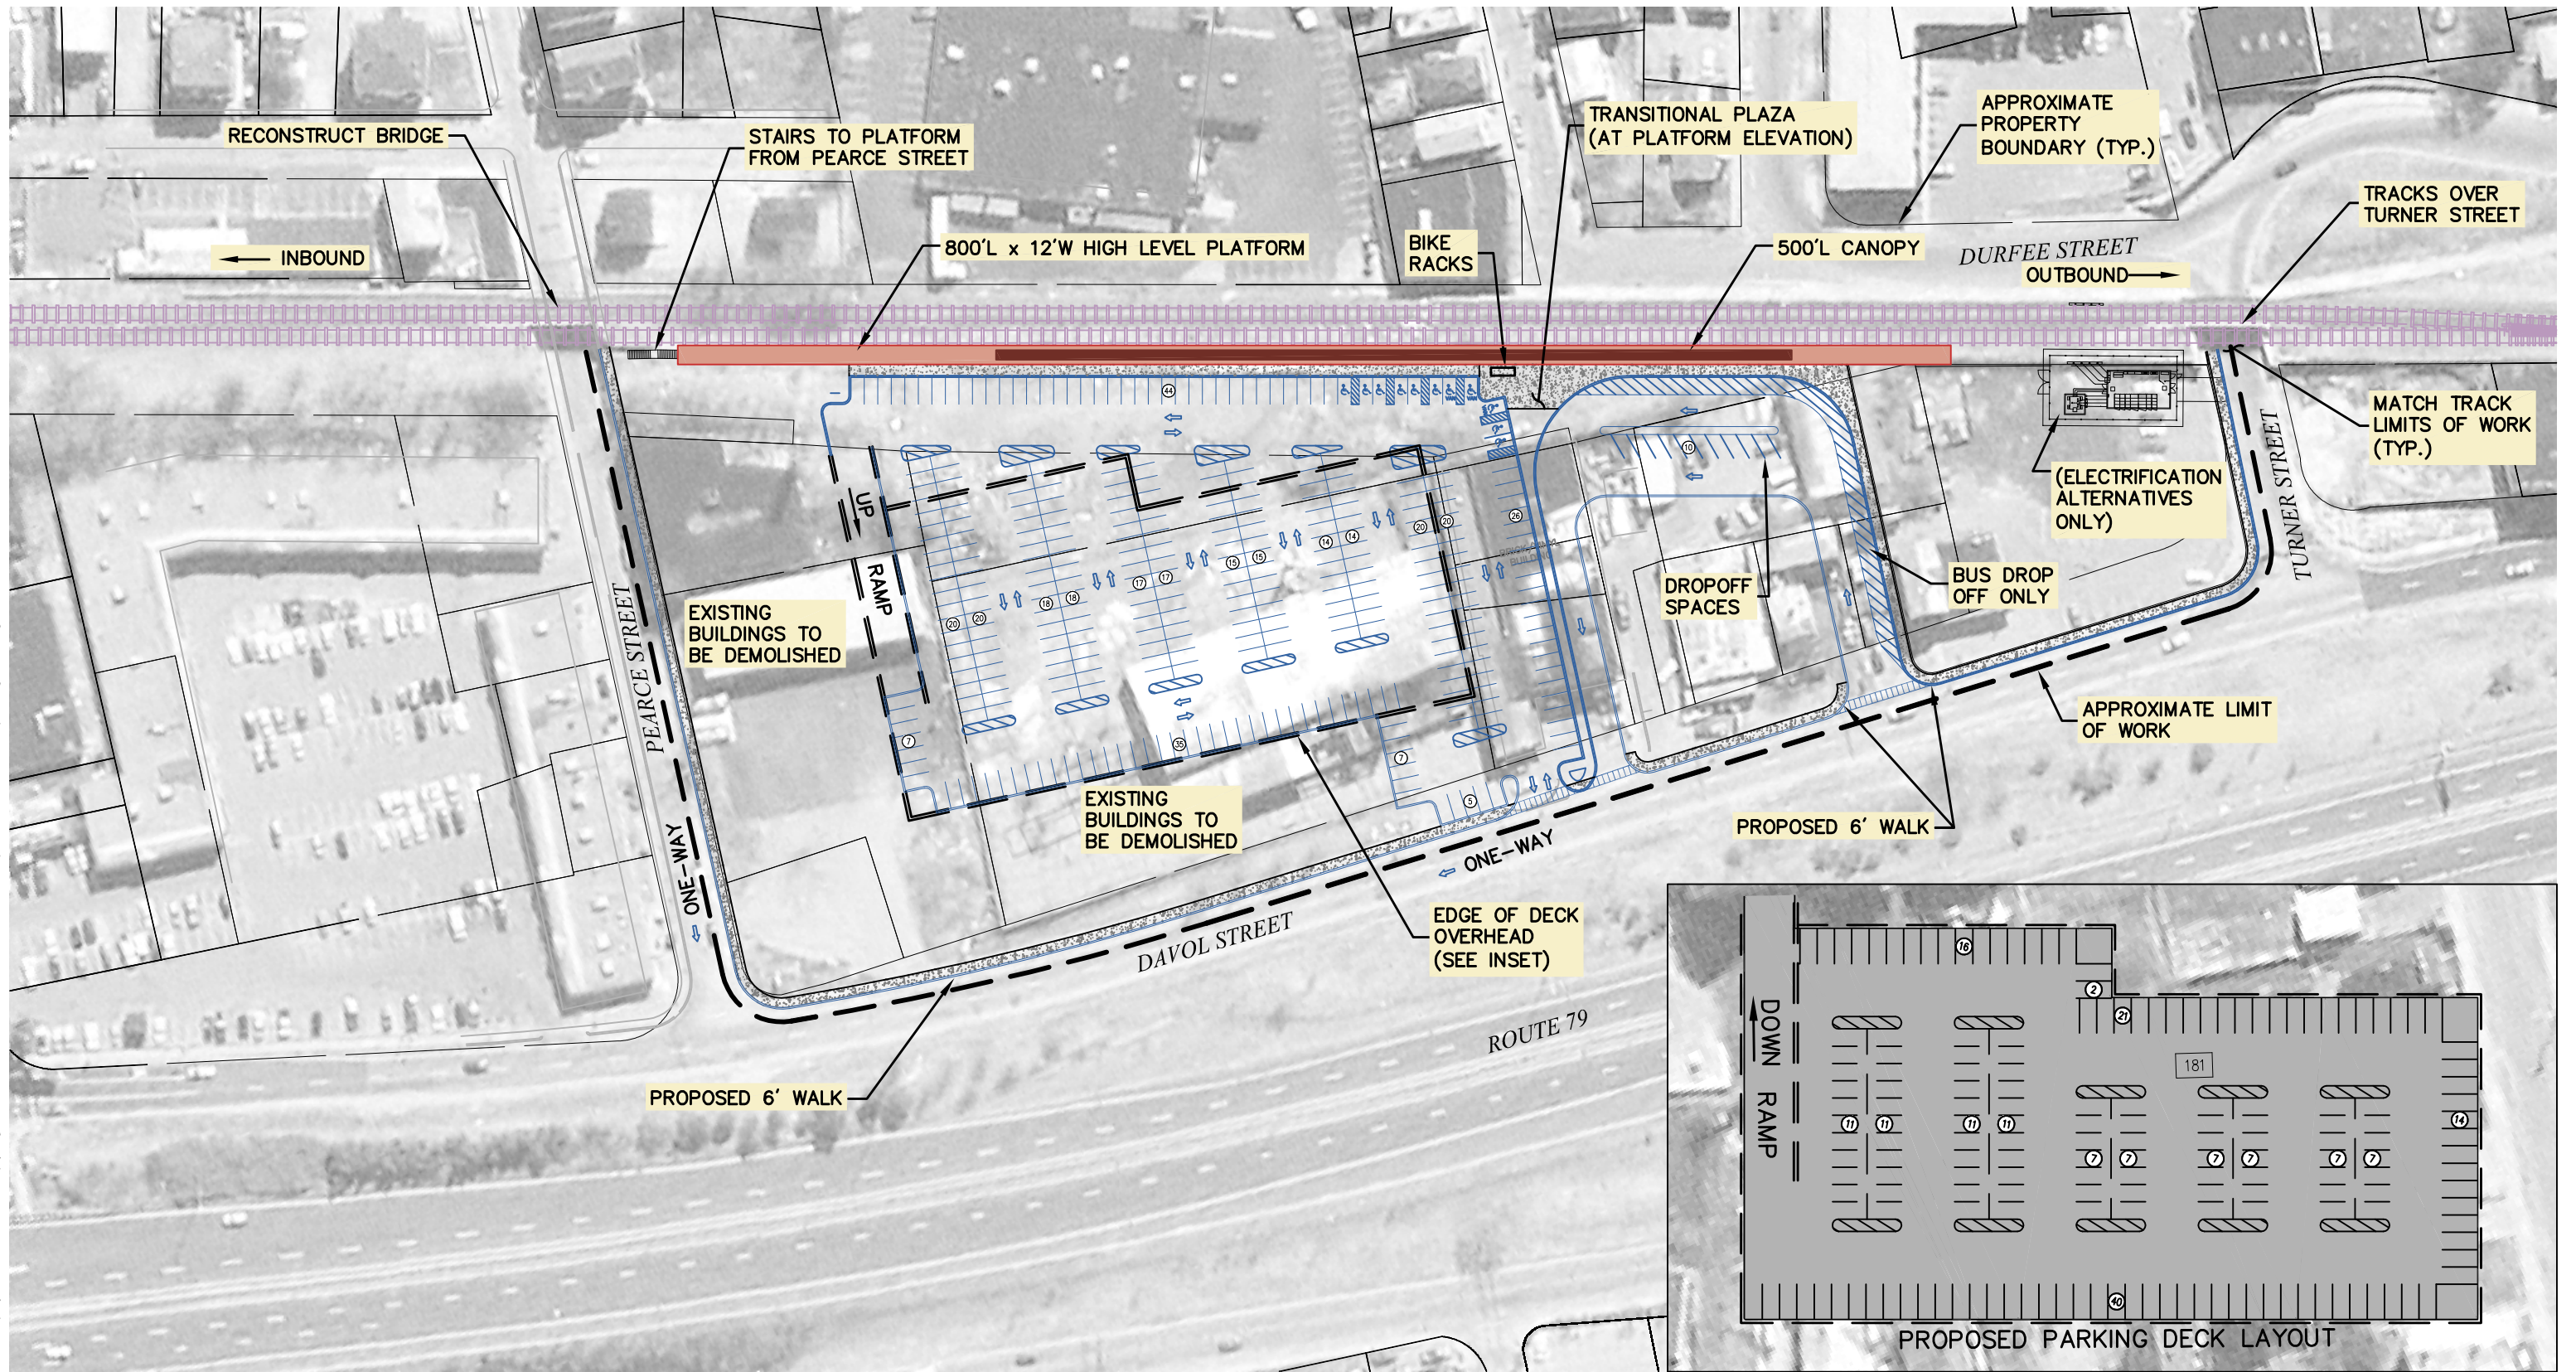


**Parking Summary Chart**

STANDARD SPACES	502
ACCESSIBLE SPACES	11
DROPOFF SPACES	10
TOTAL SPACES	523

**Legend**

- Platform
- Canopy
- Transitional Plaza
- Proposed Track
- Existing Track
- Wetland
- Retaining Wall
- Property
- Proposed Roadway
- Limit of Work

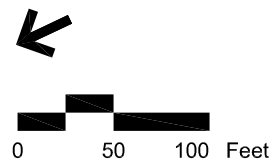

**Fall River - Fall River Depot  
Rail Alternative**